


- KEY**
- (A) ——— POTENTIAL FOR ADOPTION BY DCWW
 - (B) ——— ADOPTABLE BY HIGHWAYS AUTHORITY (TRUNK ROADS)
 - (C) ——— ADOPTABLE BY LOCAL AUTHORITY
 - (D) ——— ADOPTABLE BY DCWW APPROVED MANAGEMENT COMPANY
 - (E) ——— RESPONSIBILITY OF ENVIRONMENT AGENCY OR RIPARIAN OWNER

LEGEND

- MANHOLE
- PIPEWORK SYSTEM
- ◊ FLOW CONTROL
- POND/WETLAND/BASIN

NOTES

1. DCWW ARE NOT ABLE TO ACCEPT LAND DRAINAGE OR GROUND WATER.
2. DCWW WILL NEED TO APPROVE THE CONSENT ORDER ISSUED FOR THE POND/WETLAND/BASIN BY THE MAINTAINING AUTHORITY OR ORGANISATION.
3. DCWW WOULD EXPECT THE POND/WETLAND/BASIN TO BE MAINTAINED BY A RECOGNISED BODY SUCH AS A LOCAL AUTHORITY, HIGHWAY AUTHORITY, INTERNAL DRAINAGE BOARD OR ENVIRONMENT AGENCY.
4. DCWW WILL NEED TO APPROVE SUPPORTING DOCUMENTS AND CALCULATIONS FOR TECHNICAL APPROVAL TO ENSURE THE POND/WETLAND/BASIN HAS BEEN ADEQUATELY DESIGNED TO ACCOMMODATE THE FLOW FROM THE STORM SEWERS.
5. DCWW WILL CONSIDER ADOPTION OF THE SEWERS AND ANCILLARIES UP TO AND INCLUDING THE HEADWALL.
6. AN EASEMENT WILL BE REQUIRED FOR RIGHTS OF ACCESS AND MAINTENANCE TO THE PIPELINE AND OUTFALL STRUCTURE/ POND/WETLAND/BASIN AND ITS PERIPHERY.
7. DISCHARGE FOR THE POND/WETLAND/BASIN IS EXPECTED TO GO TO A WATERCOURSE MAINTAINED BY RIPARIAN OWNER OR LOCAL AUTHORITY, HIGHWAY AUTHORITY, INTERNAL DRAINAGE BOARD, ENVIRONMENT AGENCY. THE FLOW CONTROL AND ITS STRUCTURE IS CONSIDERED PART OF THE POND/WETLAND/BASIN.
8. THIS DRAWING HAS BEEN PRODUCED BY THE SUDS WORKING PARTY FOR WALES AND IS INTENDED ONLY TO PROVIDE AN ILLUSTRATION OF A TYPICAL SITUATION AND HOW ADOPTION MAY BE VIEWED. THE DEVELOPER IS ADVISED TO LIAISE WITH THE RELEVANT AUTHORITY REGARDING THE SITE SPECIFIC ADOPTION REQUIREMENTS.

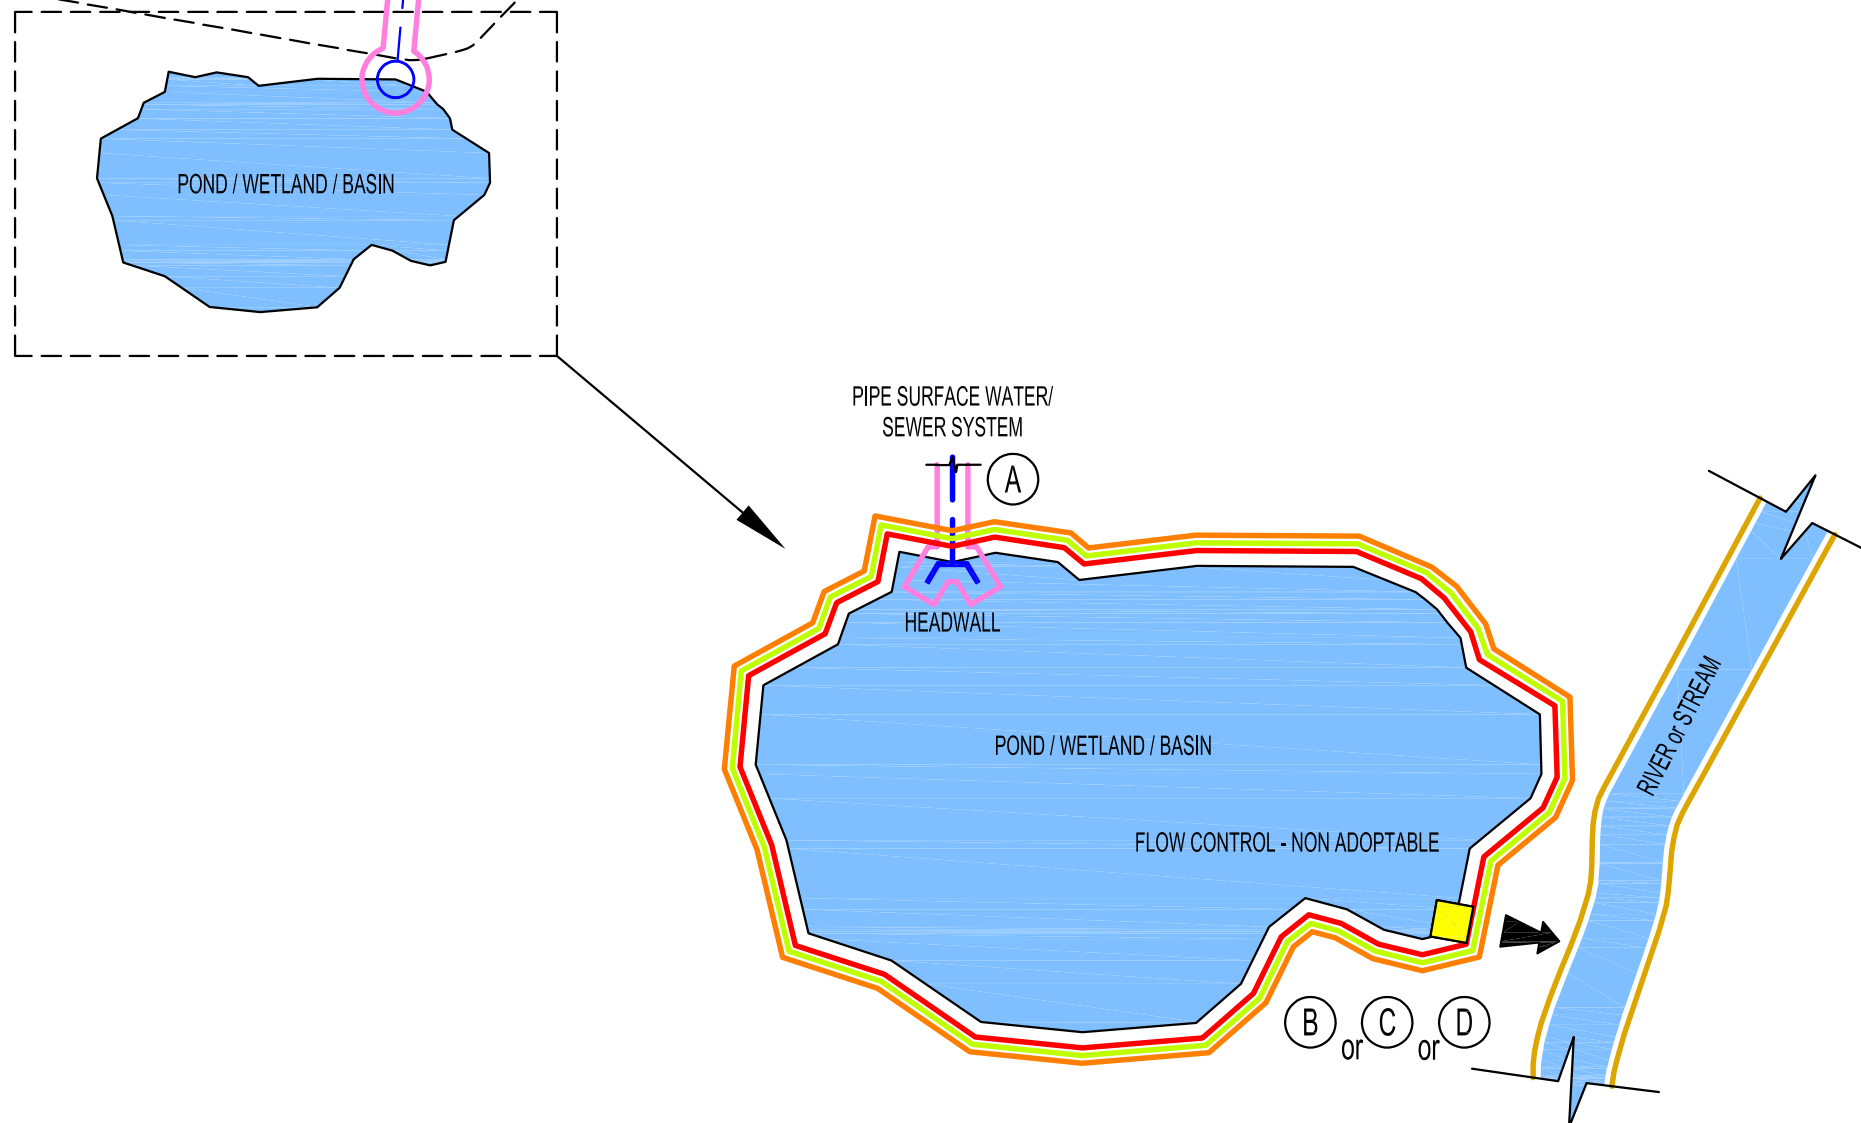

Drawing Title:

EXAMPLE ILLUSTRATING ARRANGEMENTS OF ADOPTION PIPEWORK AND ANCILLARIES AROUND PONDS/WETLANDS/ BASINS

Drawing No: FIGURE 1

Job No: 115650